






Isheville Residential Aluminum Walkway Gates


Material: 6063-T5 Aluminum • Welded Construction • Pickets: 5/8" sq. x .050" Wall • Rails: 1" sq. x .055" Wall 1 1/2" sq. x .090" Wall Uprights • AAMA 2604 TGIC Polyester Powder Coating

CHOOSE WIDTH 36", 48", 60" or 72"

CHOOSE PICKET CONFIGURATION

CHOOSE HEIGHT 36", 48", 54", 60" or 72"

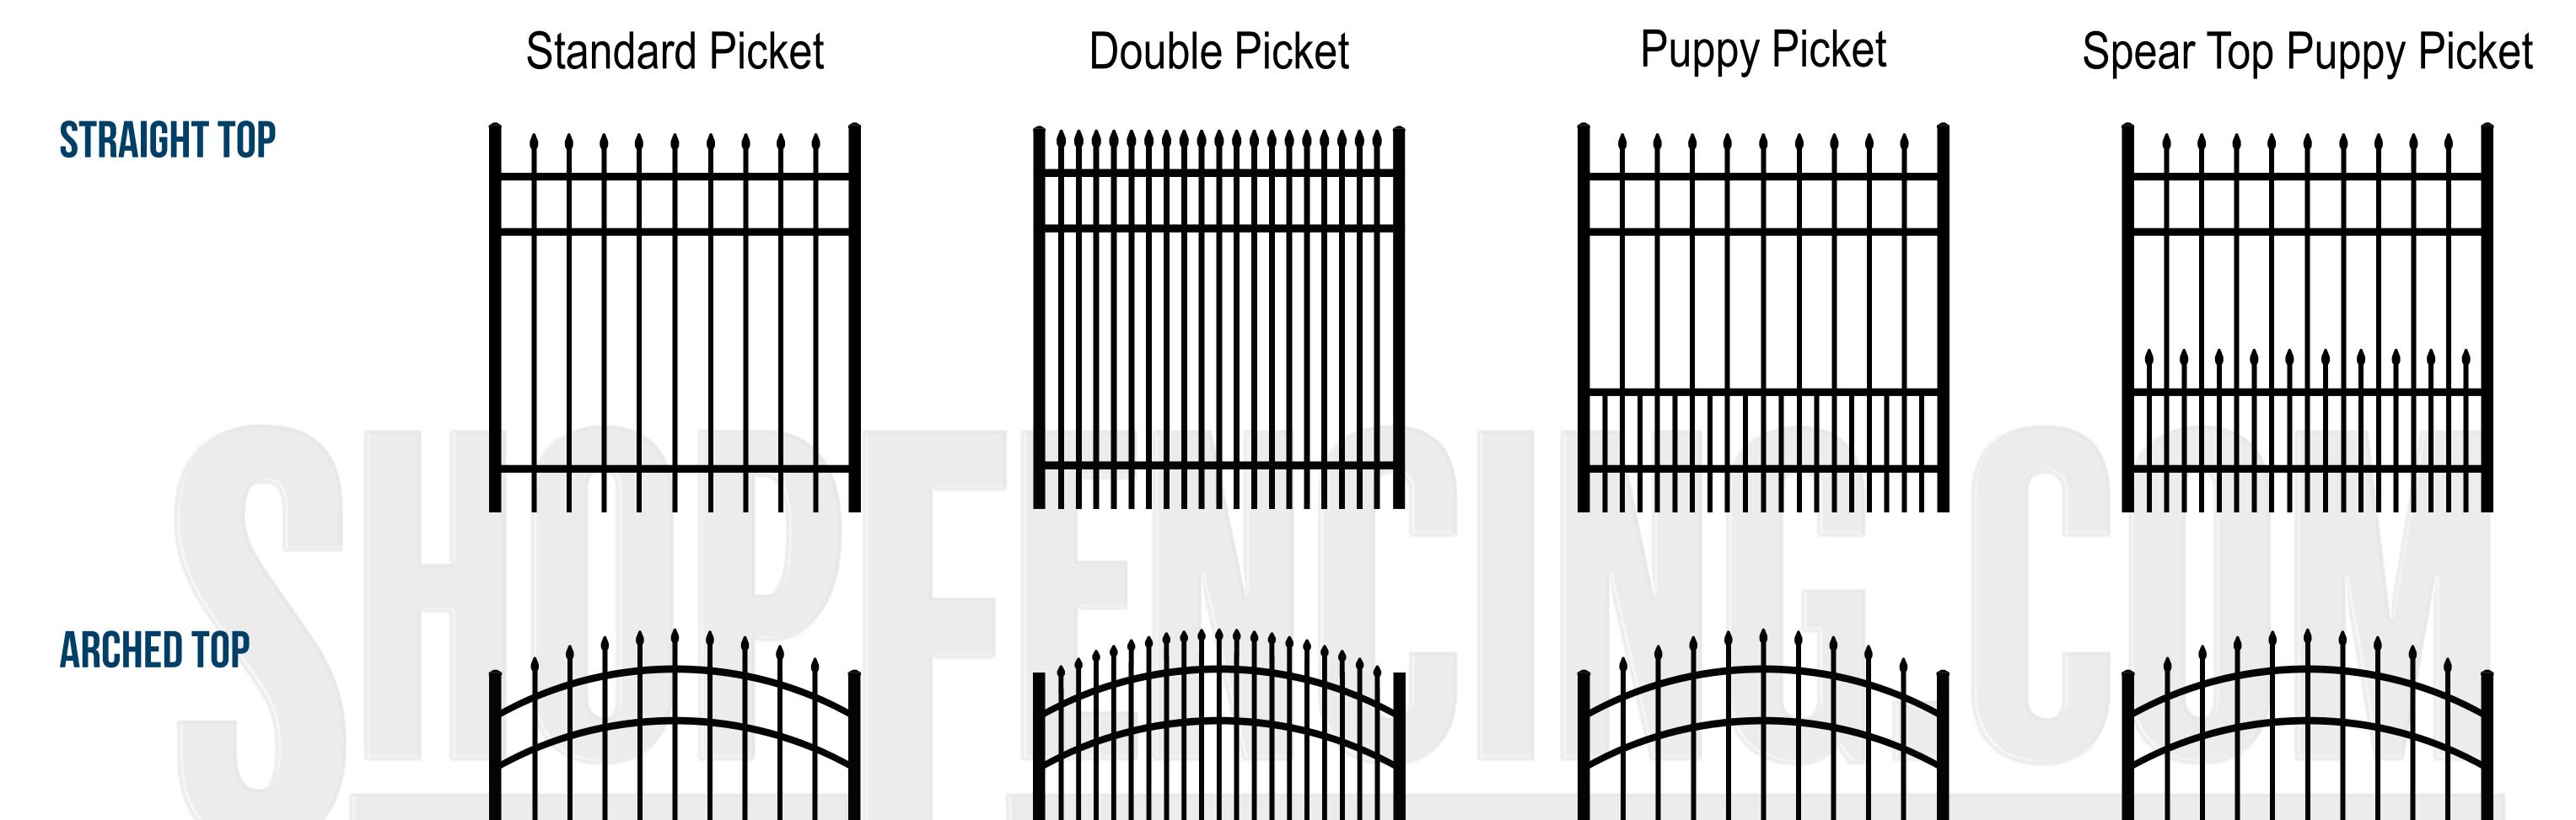


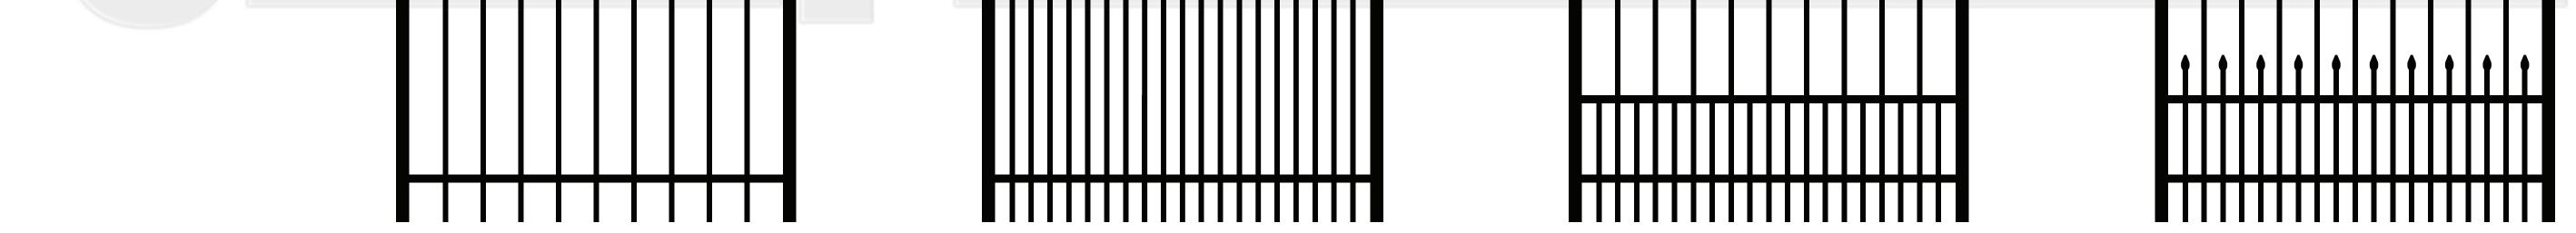

CHOOSE COLOR



Black • Bronze • White

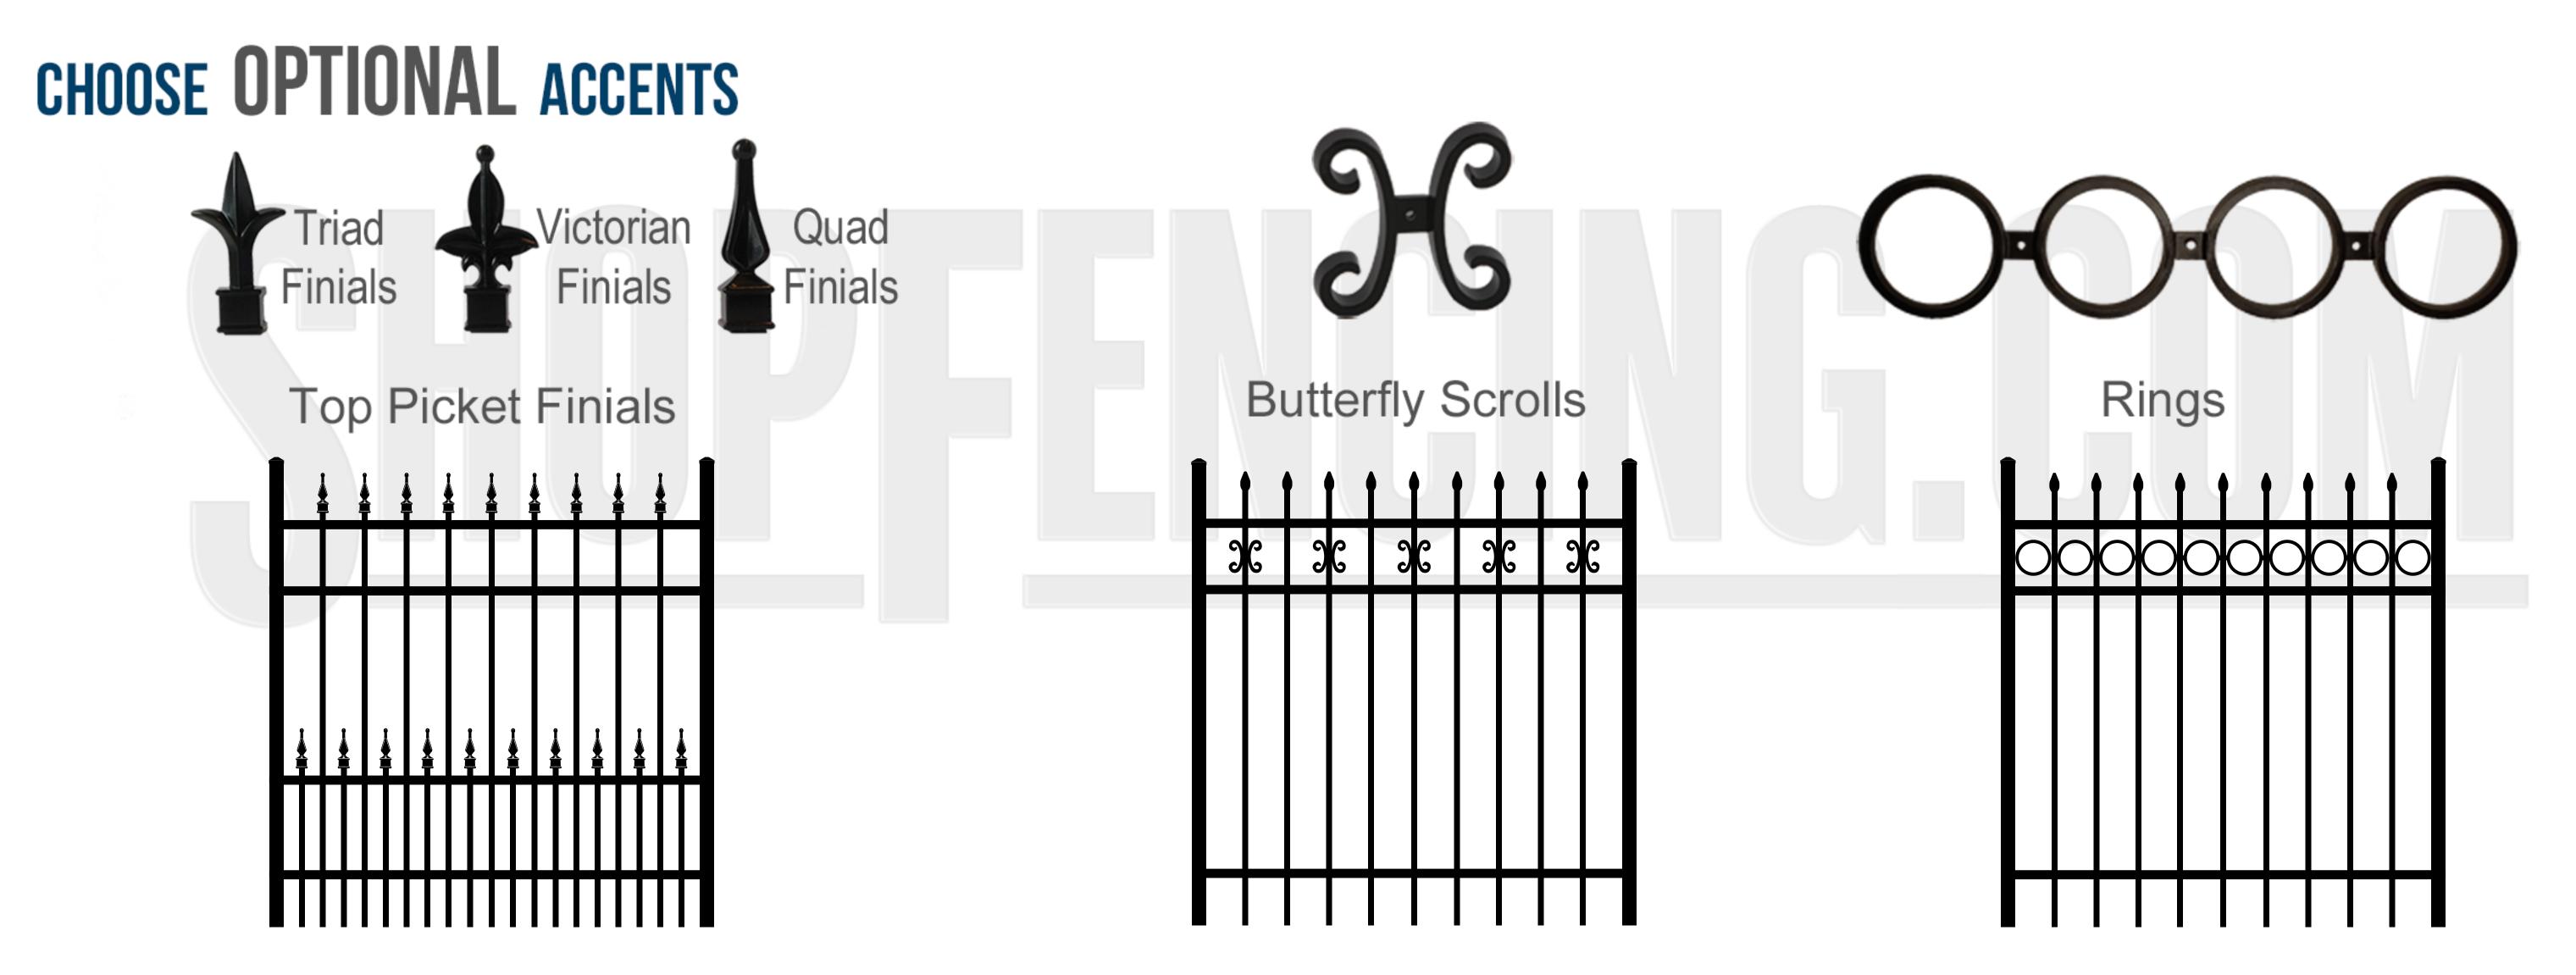

Lower Picket Finials On Spear Puppy Picket